


NEW PARK OFFICE FOR
CHAU RAM
COUNTY PARK
WESTMINSTER, SOUTH CAROLINA

 

Copyright 2018 This drawing is an instrument of service and is the property of Adept Design Services of SC, LLC. Unauthorized copying and duplication is strictly prohibited under penalties of copyright infringement laws.


Revision Mark - Date

COVER SHEET
PARK OFFICE FOR
CHAU RAM
COUNTY PARK
WESTMINSTER, SOUTH CAROLINA



ADEPT DESIGN SERVICES
of SOUTH CAROLINA, LLC

Project No. 18-015
Drawn by: EMB
Checked by: EMB
Date: 2019.02.11

DWG NO.
1
12

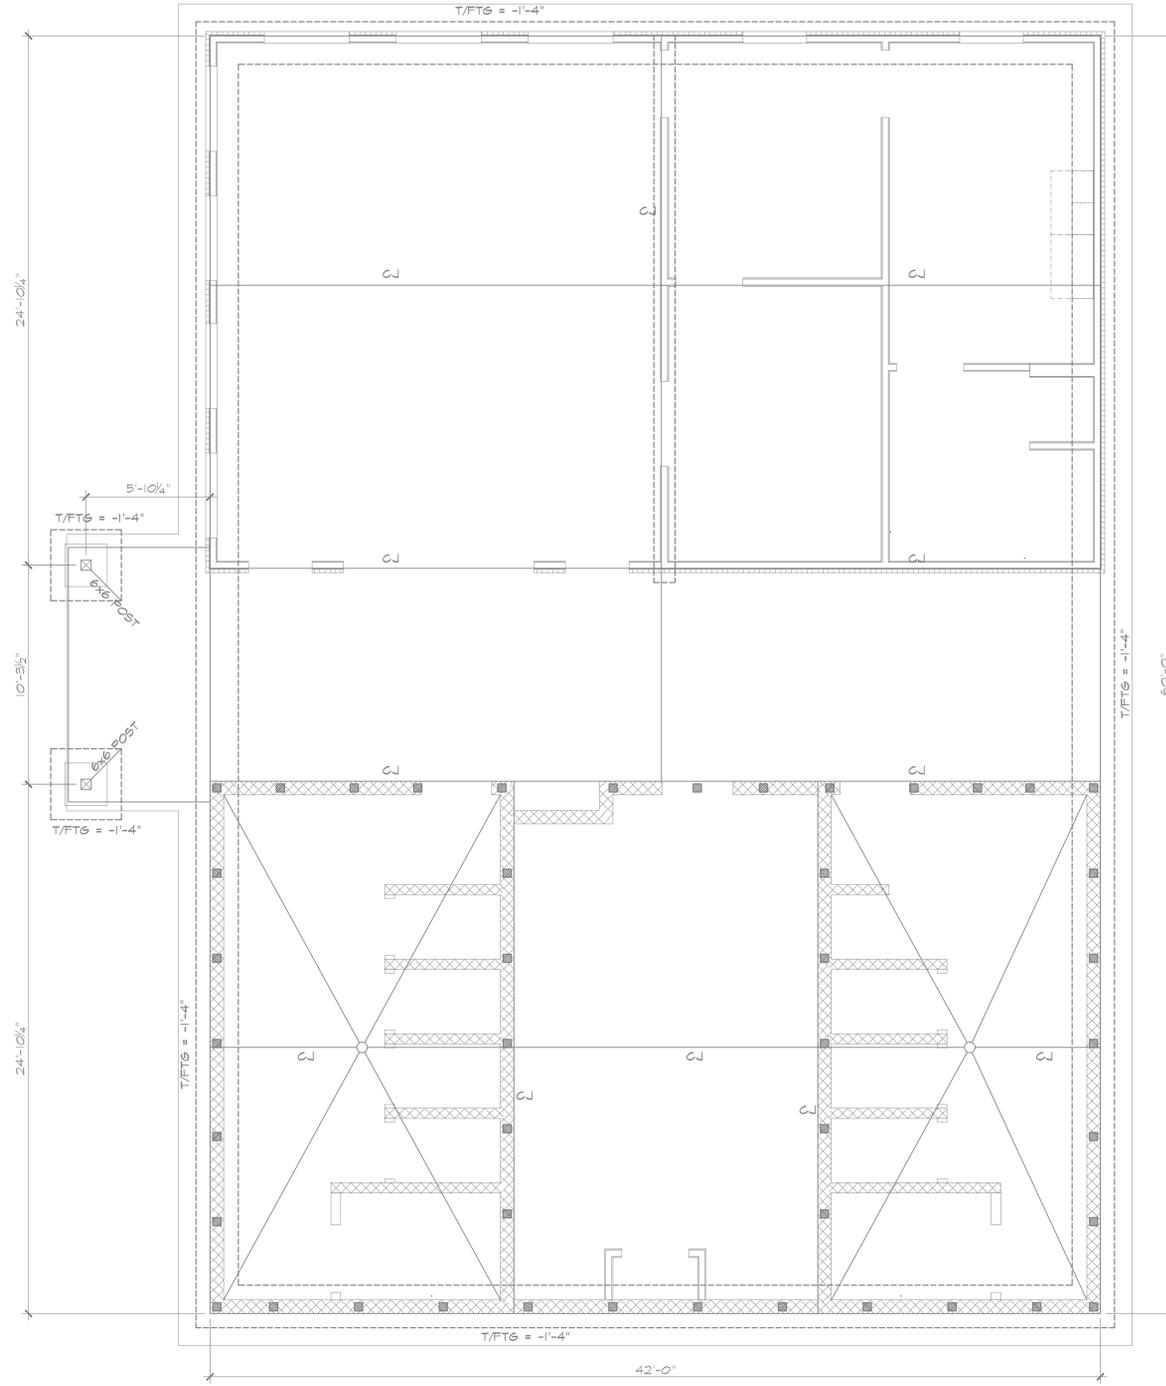

Copyright 2018 This drawing is an instrument of service and is the property of Adept Design Services of SC, LLC. Unauthorized copying and duplication is strictly prohibited under penalties of copyright infringement laws.


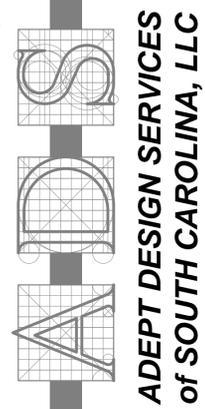



Project No. 18-015
 Drawn by: EMB
 Checked by: EMB
 Date: 2019.02.11

DWG NO.
 2 / 12


SLAB / FOUNDATION PLAN
 PARK OFFICE FOR
CHAU RAM
 COUNTY PARK
 WESTMINSTER, SOUTH CAROLINA

Revision Mark - Date

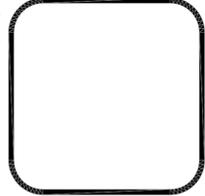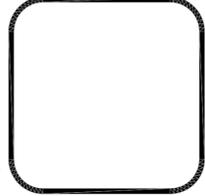

 

Copyright 2018 This drawing is an instrument of service and is the property of Adept Design Services of SC, LLC. Unauthorized copying and duplication is strictly prohibited under penalties of copyright infringement laws.

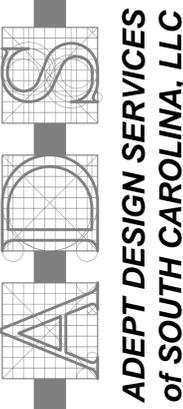

Project No. 18-015
 Drawn by: EMB
 Checked by: EMB
 Date: 2019.02.11

FLOOR PLAN
 PARK OFFICE FOR
CHAU RAM
COUNTY PARK
 WESTMINSTER, SOUTH CAROLINA


Revision Mark	Date

DWG NO.
 3 / 12



1 REFLECTED CEILING PLAN
1/4" = 1'-0"


Copyright 2018 This drawing is an instrument of service and is the property of Adept Design Services of SC, LLC. Unauthorized copying and duplication is strictly prohibited under penalties of copyright infringement laws.

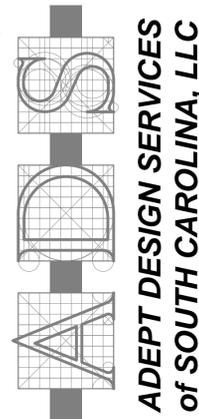

Project No.	18-015
Drawn by:	EMB
Checked by:	EMB
Date:	2019.02.11


DWG NO.
4 / 12

CEILING PLAN
PARK OFFICE FOR
CHAU RAM
COUNTY PARK
WESTMINSTER, SOUTH CAROLINA

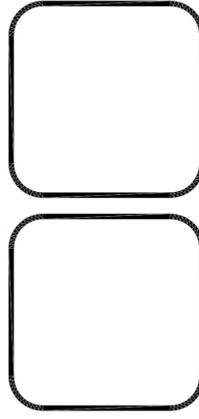


Revision Mark - Date



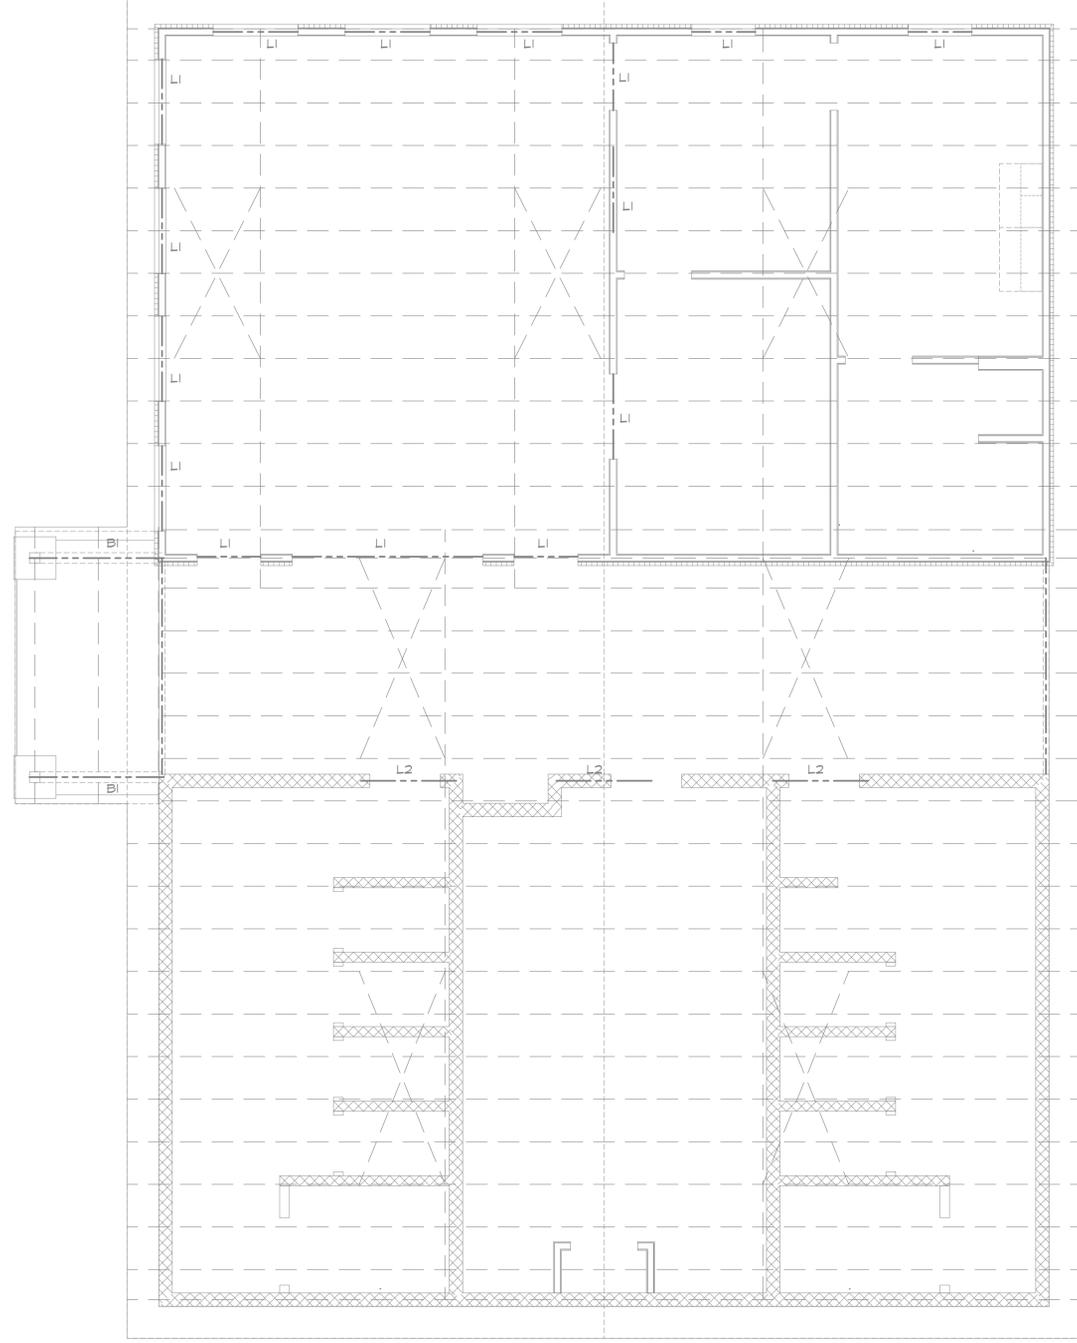

Copyright 2018 This drawing is an instrument of service and is the property of Adept Design Services of SC, LLC. Unauthorized copying and duplication is strictly prohibited under penalties of copyright infringement laws.

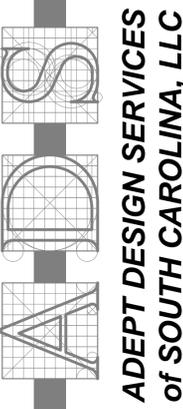

ROOF FRAMING PLAN
 PARK OFFICE FOR
CHAU RAM
COUNTY PARK
 WESTMINSTER, SOUTH CAROLINA

Project No. 18-015
 Drawn by: EMB
 Checked by: EMB
 Date: 2019.02.11

DWG NO.
 5 / 12

Revision Mark - Date



ROOM FINISH SCHEDULE

FLOOR
FIN.


DOOR AND FRAME SCHEDULE

Revision Mark - Date

--

--

SCHEDULES
PARK OFFICE FOR
CHAU RAM
COUNTY PARK
WESTMINSTER, SOUTH CAROLINA


 


ADEPT DESIGN SERVICES
of SOUTH CAROLINA, LLC

Project No.	18-015
Drawn by:	EMB
Checked by:	EMB
Date:	2019.02.11

DWG NO.
6
12

Copyright 2018 This drawing is an instrument of service and is the property of Adept Design Services of SC, LLC. Unauthorized copying and duplication is strictly prohibited under penalties of copyright infringement laws.

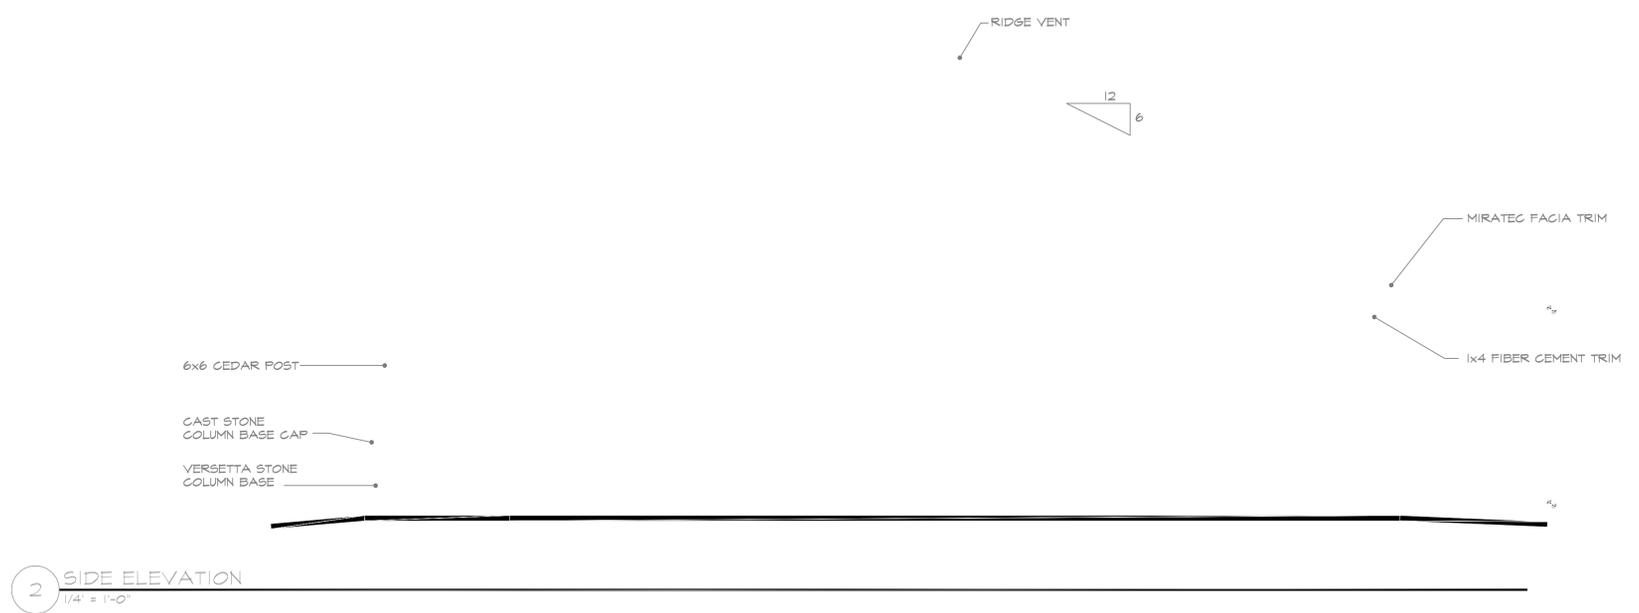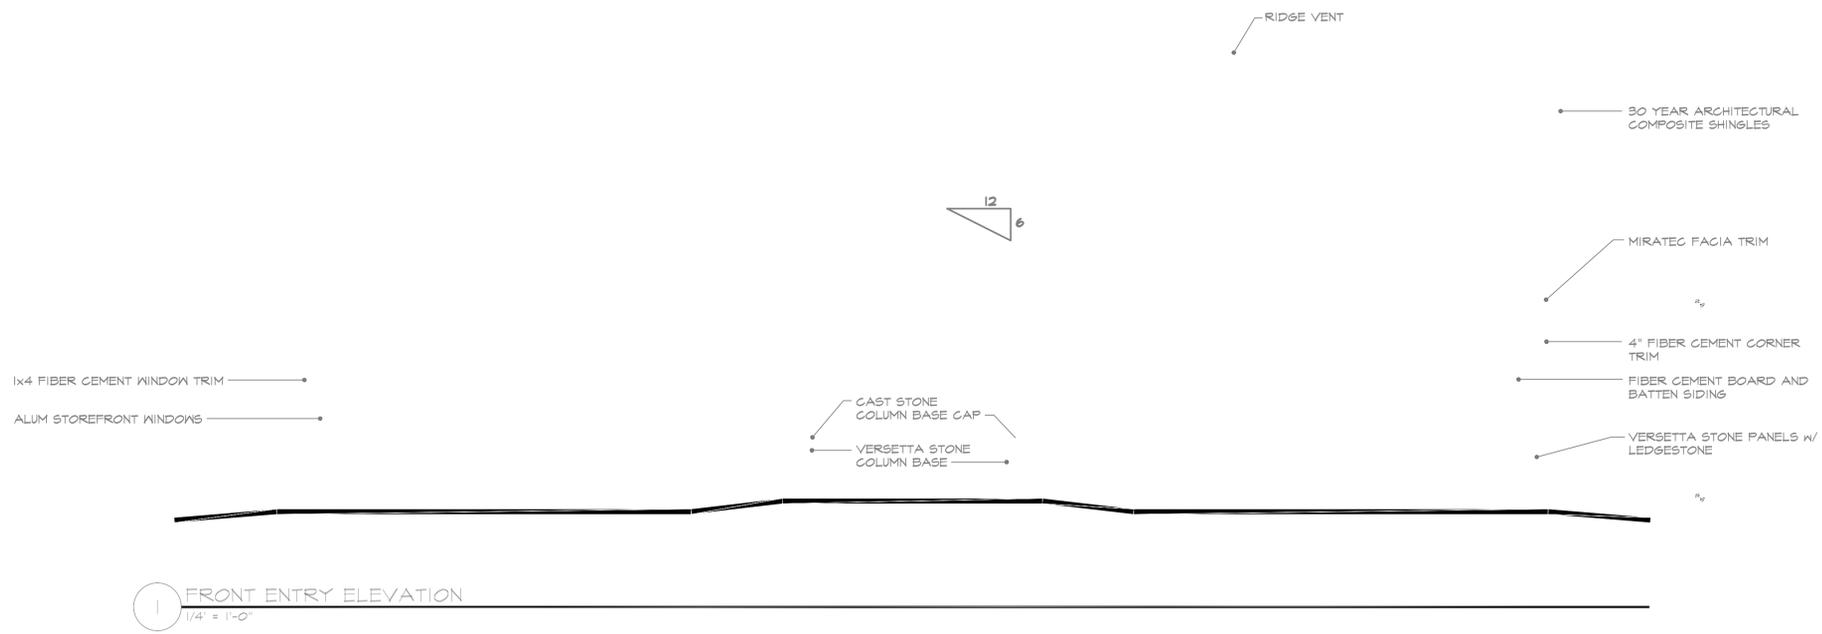

Copyright 2018 This drawing is an instrument of service and is the property of Adept Design Services of SC, LLC. Unauthorized copying and duplication is strictly prohibited under penalties of copyright infringement laws.

Revision Mark	Date

--



--

ELEVATIONS
PARK OFFICE FOR
CHAU RAM
COUNTY PARK
WESTMINSTER, SOUTH CAROLINA

ADEPT DESIGN SERVICES
of SOUTH CAROLINA, LLC

Project No.	18-015
Drawn by:	EMB
Checked by:	EMB
Date:	2019.02.11

DWG NO.
8
12

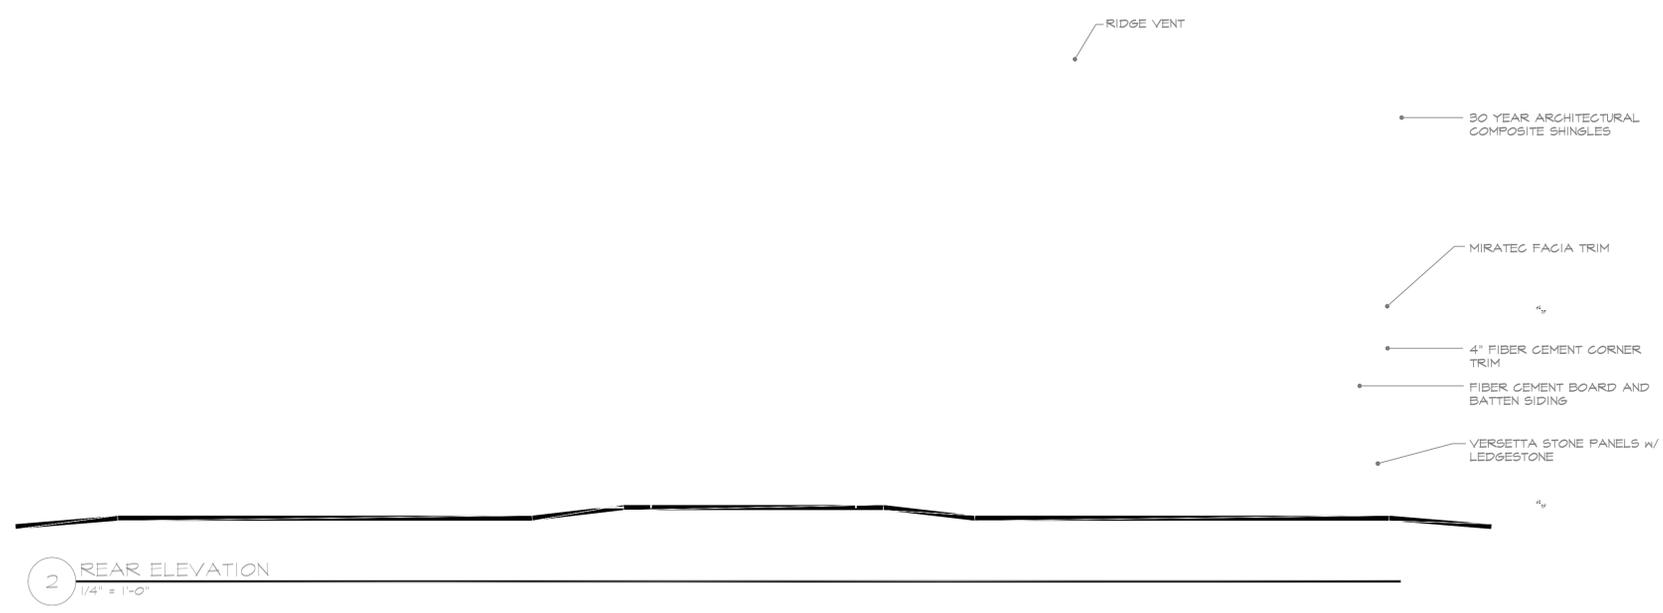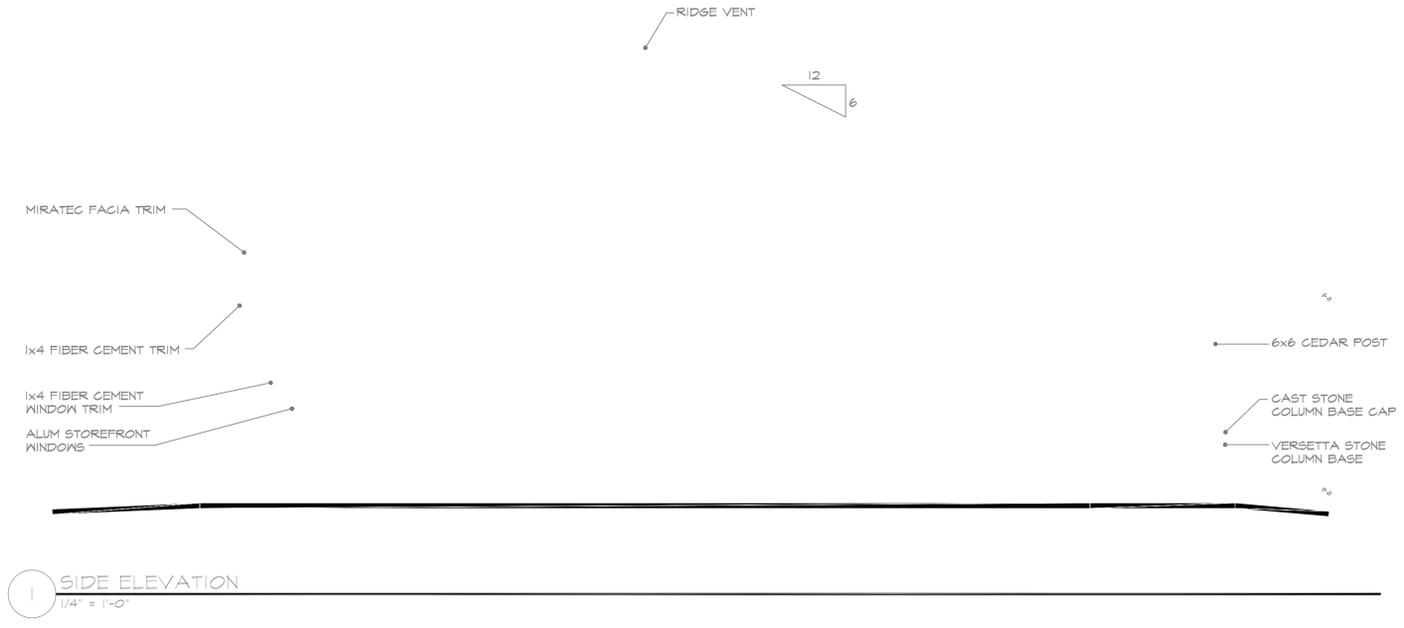


Revision Mark	Date

--	--

--	--


ELEVATIONS
 PARK OFFICE FOR
CHAU RAM
COUNTY PARK
 WESTMINSTER, SOUTH CAROLINA

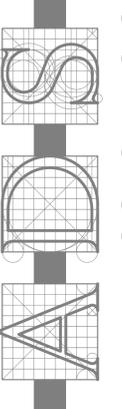
ADEPT DESIGN SERVICES
 of SOUTH CAROLINA, LLC


Project No.	18-015
Drawn by:	EMB
Checked by:	EMB
Date:	2019.02.11

DWG NO.
9
12

Copyright 2018 This drawing is an instrument of service and is the property of Adept Design Services of SC, LLC. Unauthorized copying and duplication is strictly prohibited under penalties of copyright infringement laws.

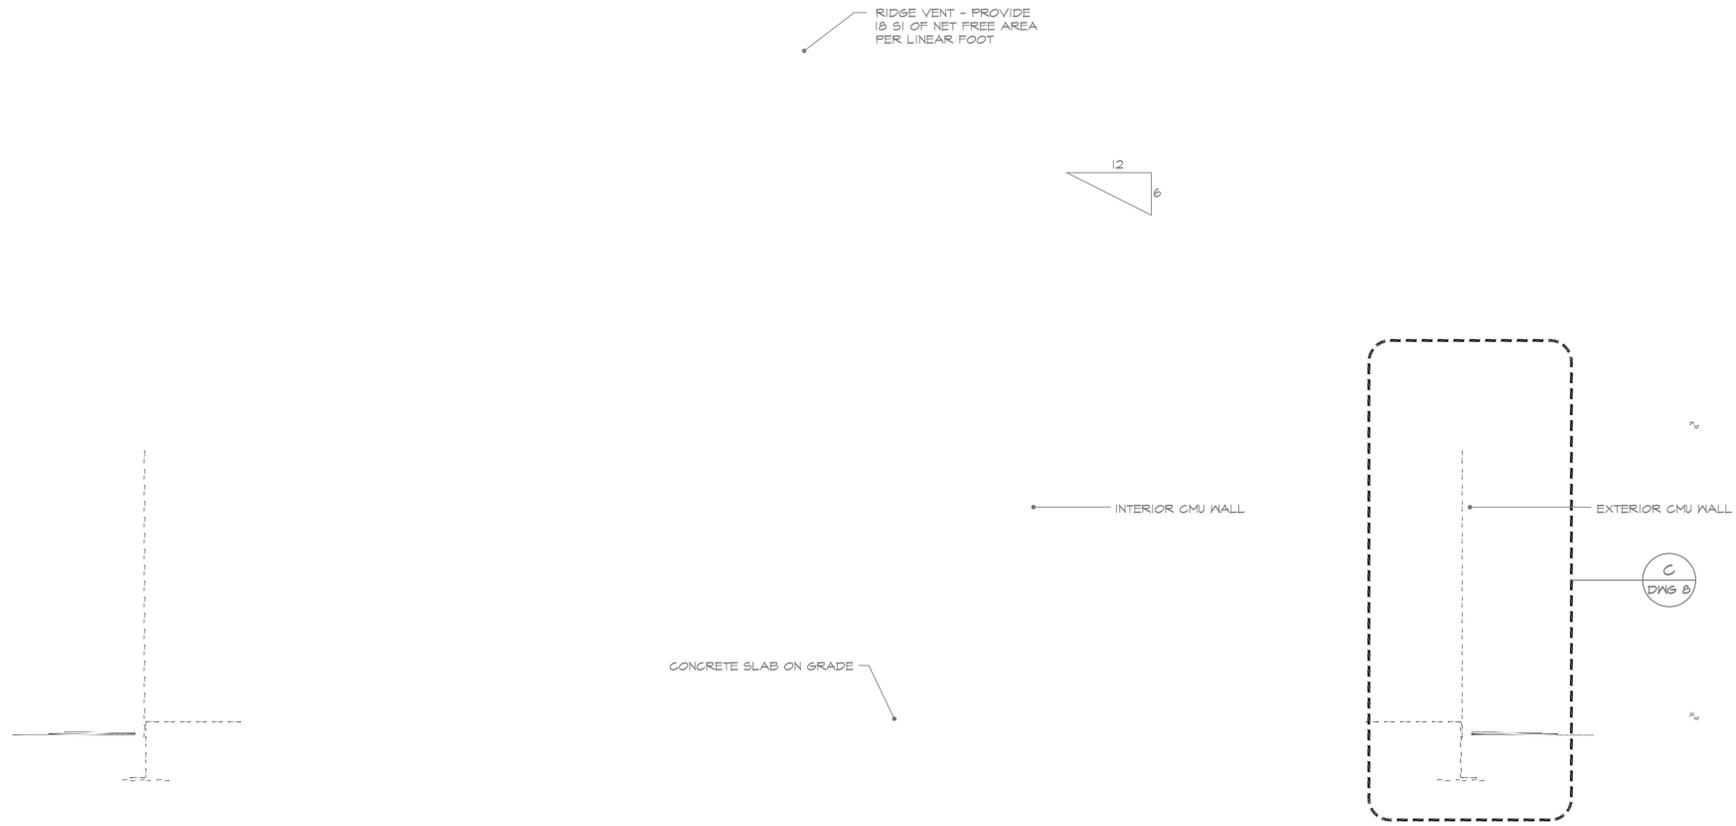


A BUILDING SECTION
3/8" = 1'-0"

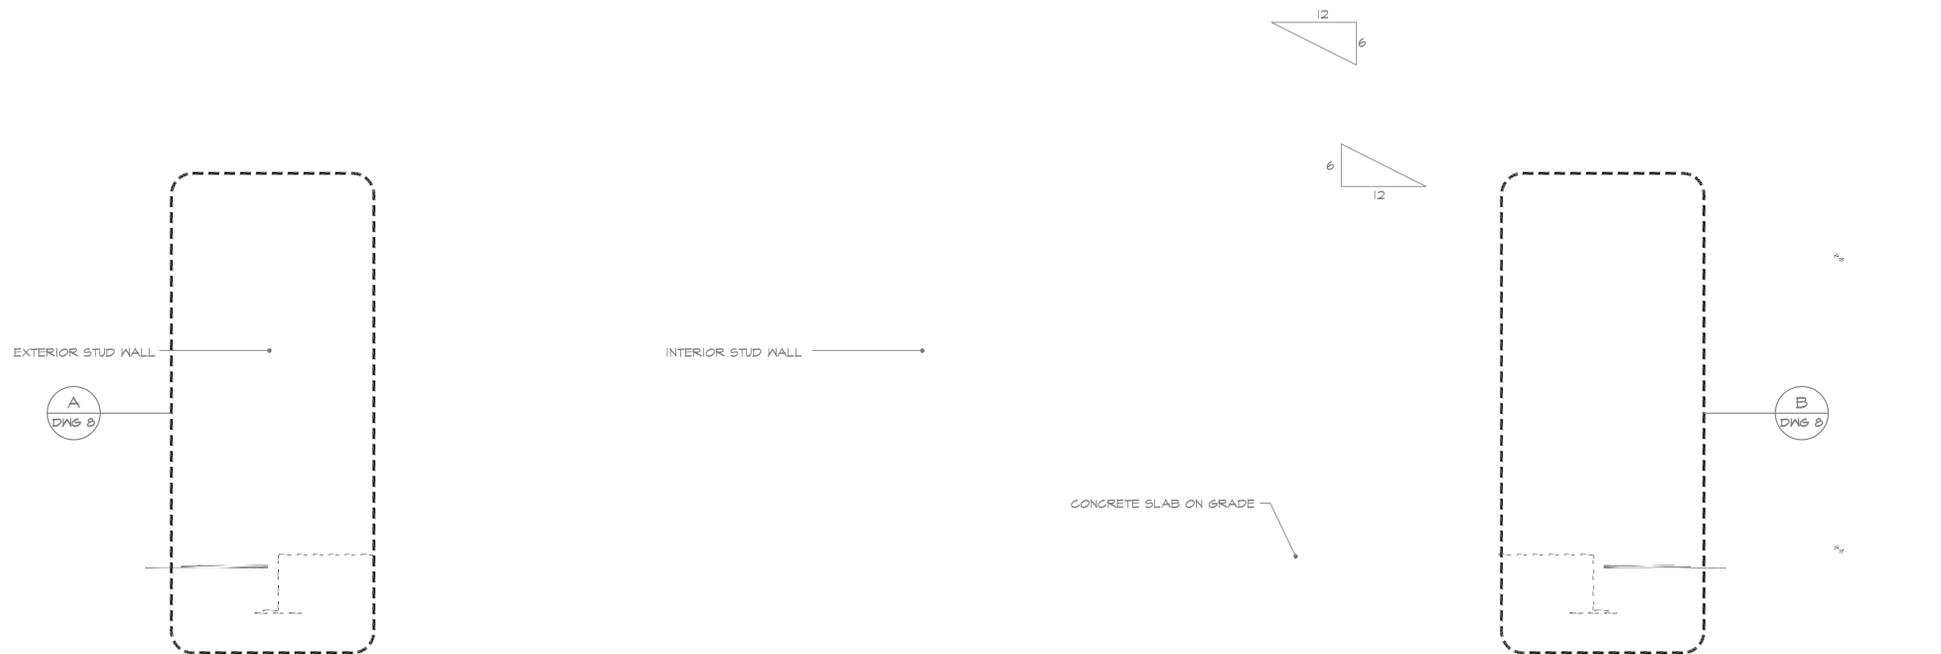

B BUILDING SECTION
3/8" = 1'-0"

Copyright 2018 This drawing is an instrument of service and is the property of Adept Design Services of SC, LLC. Unauthorized copying and duplication is strictly prohibited under penalties of copyright infringement laws.

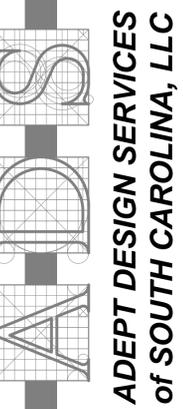


BUILDING SECTIONS
PARK OFFICE FOR
CHAU RAM
COUNTY PARK
WESTMINSTER, SOUTH CAROLINA


Project No. 18-015
Drawn by: EMB
Checked by: EMB
Date: 2019.02.11

DWG NO.
10 / 12


Revision Mark - Date

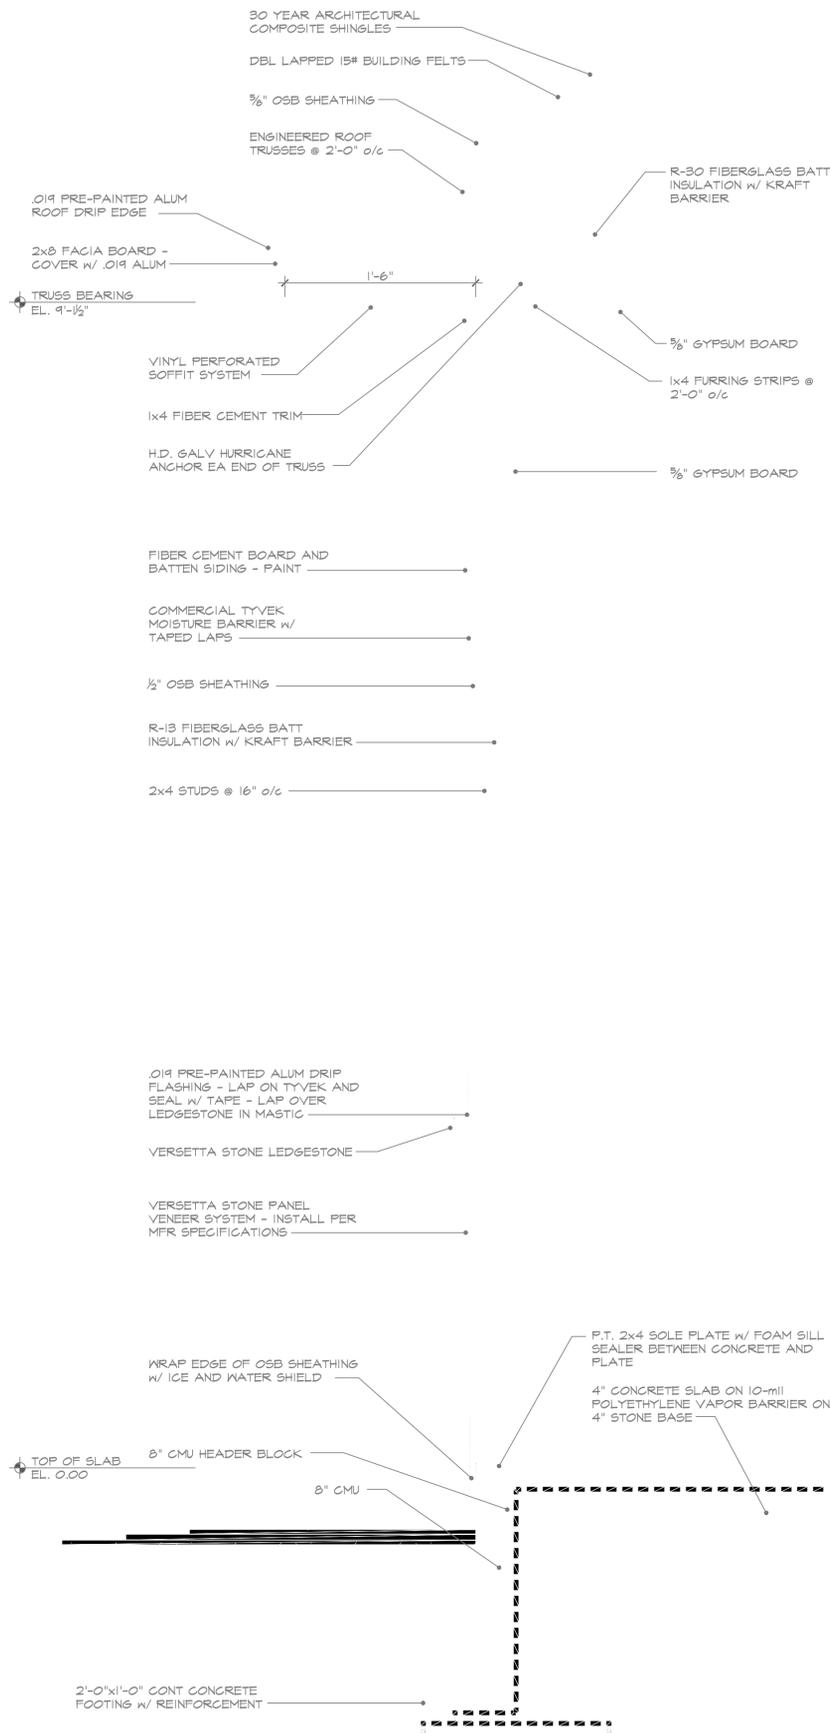

A TYPICAL STUD WALL SECTION
1/2" = 1'-0"

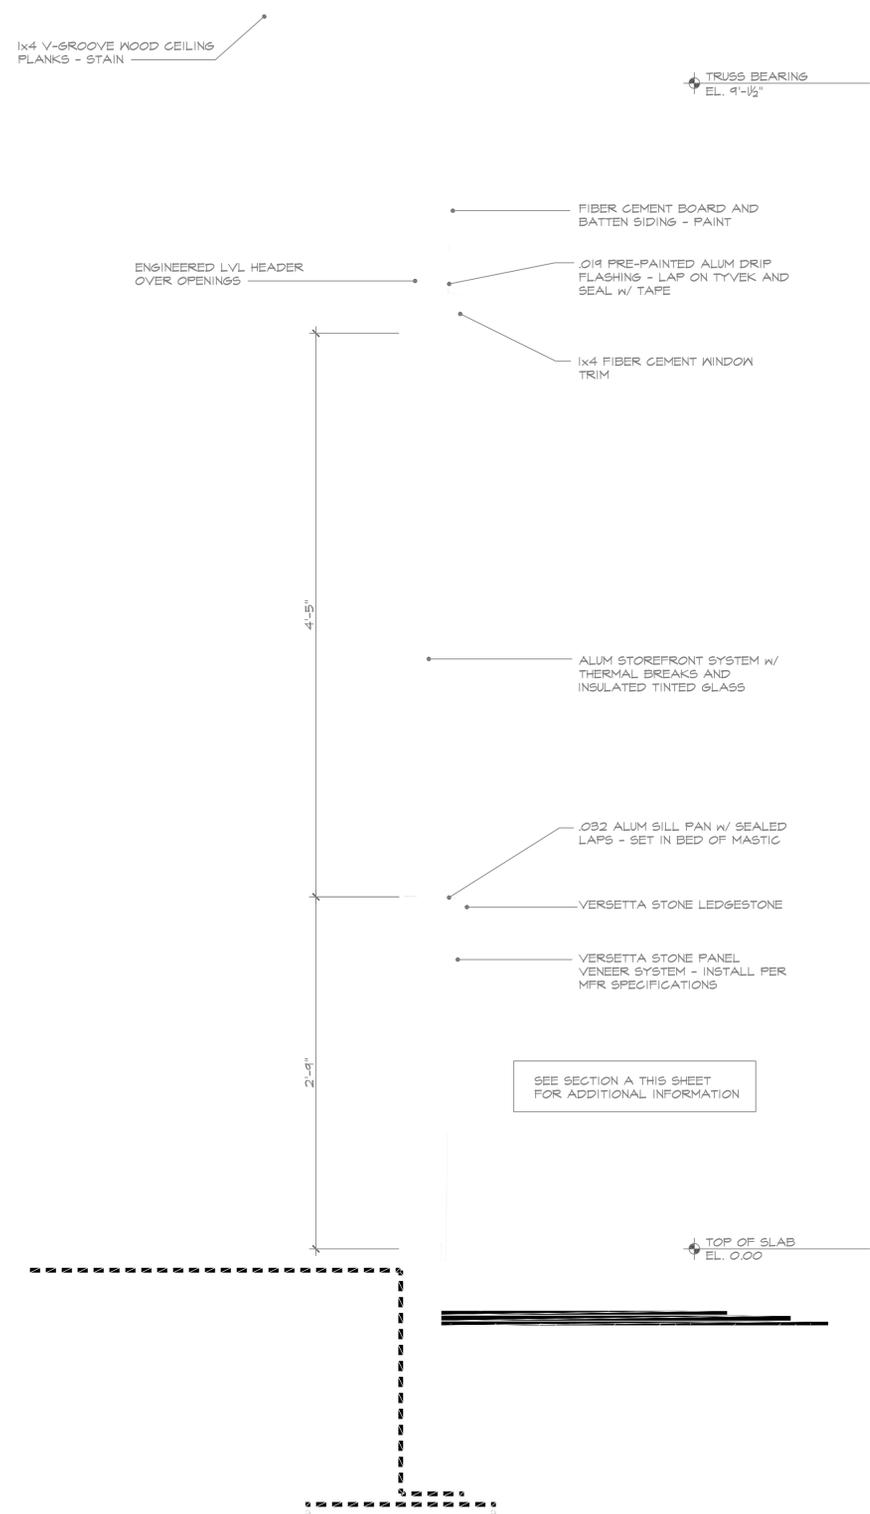


B WALL SECTION - VAULTED CEILING
1/2" = 1'-0"

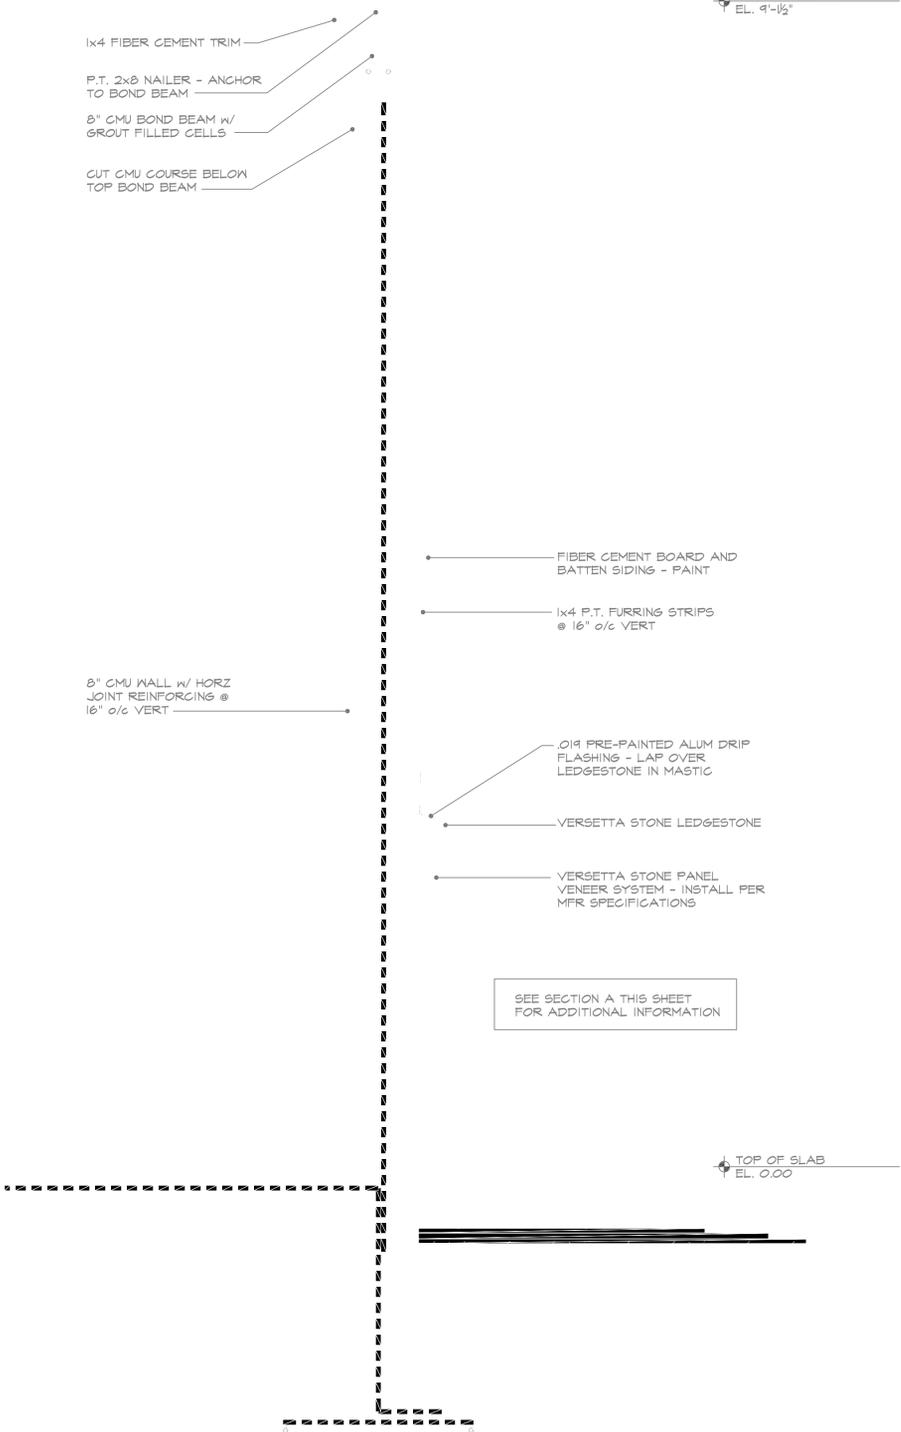


C TYPICAL CMU WALL SECTION
1/2" = 1'-0"

Copyright 2018 This drawing is an instrument of service and is the property of Adept Design Services of SC, LLC. Unauthorized copying and duplication is strictly prohibited under penalties of copyright infringement laws.

Revision Mark	Date

 

WALL SECTIONS
 PARK OFFICE FOR
CHAU RAM
COUNTY PARK
 WESTMINSTER, SOUTH CAROLINA

 
ADEPT DESIGN SERVICES
 of SOUTH CAROLINA, LLC



Project No.	18-015
Drawn by:	EMB
Checked by:	EMB
Date:	2019.02.11

DWG NO.
 11 / 12

A TOILET PARTITION PLAN DETAILS
3/4" = 1'-0"

B TOILET PARTITION SECTIONS
3/4" = 1'-0"

C ENTRY SECTION
1" = 1'-0"

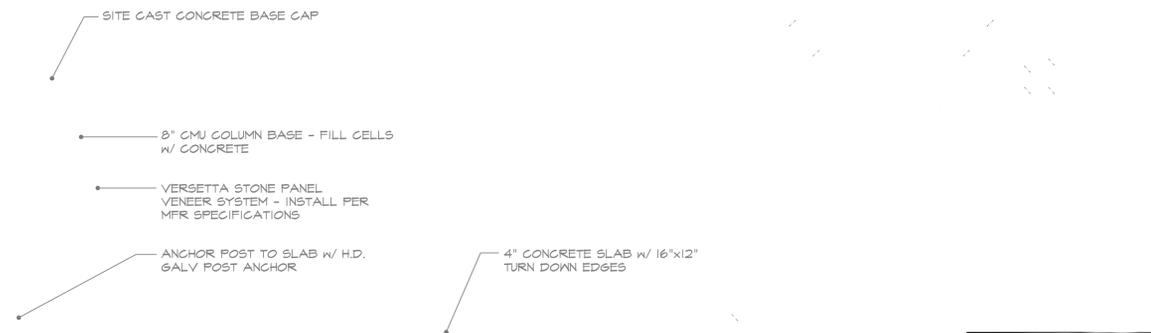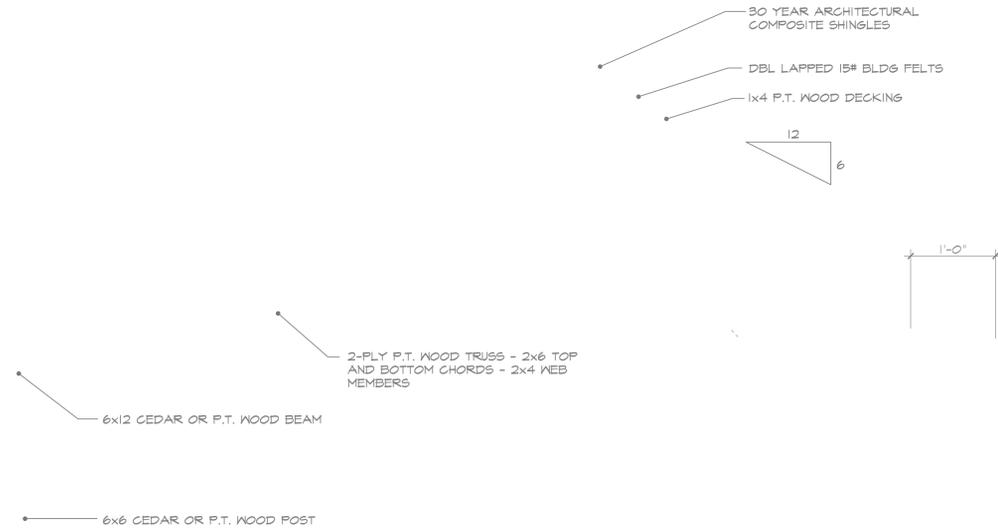

Copyright 2018 This drawing is an instrument of service and is the property of Adept Design Services of SC, LLC. Unauthorized copying and duplication is strictly prohibited under penalties of copyright infringement laws.

Revision Mark	Date

--

--

DETAILS
PARK OFFICE FOR
CHAU RAM
COUNTY PARK
WESTMINSTER, SOUTH CAROLINA

A D S
ADEPT DESIGN SERVICES
of SOUTH CAROLINA, LLC

Project No.	18-015
Drawn by:	EMB
Checked by:	EMB
Date:	2019.02.11

DWG NO.
12
12