


Z:\26762\26762.0000\Engineering\Drawings\Exhibits\Seneca Rail Site - Borrow Exhibit.dwg - Aug 29, 2018 - 3:39:20 PM

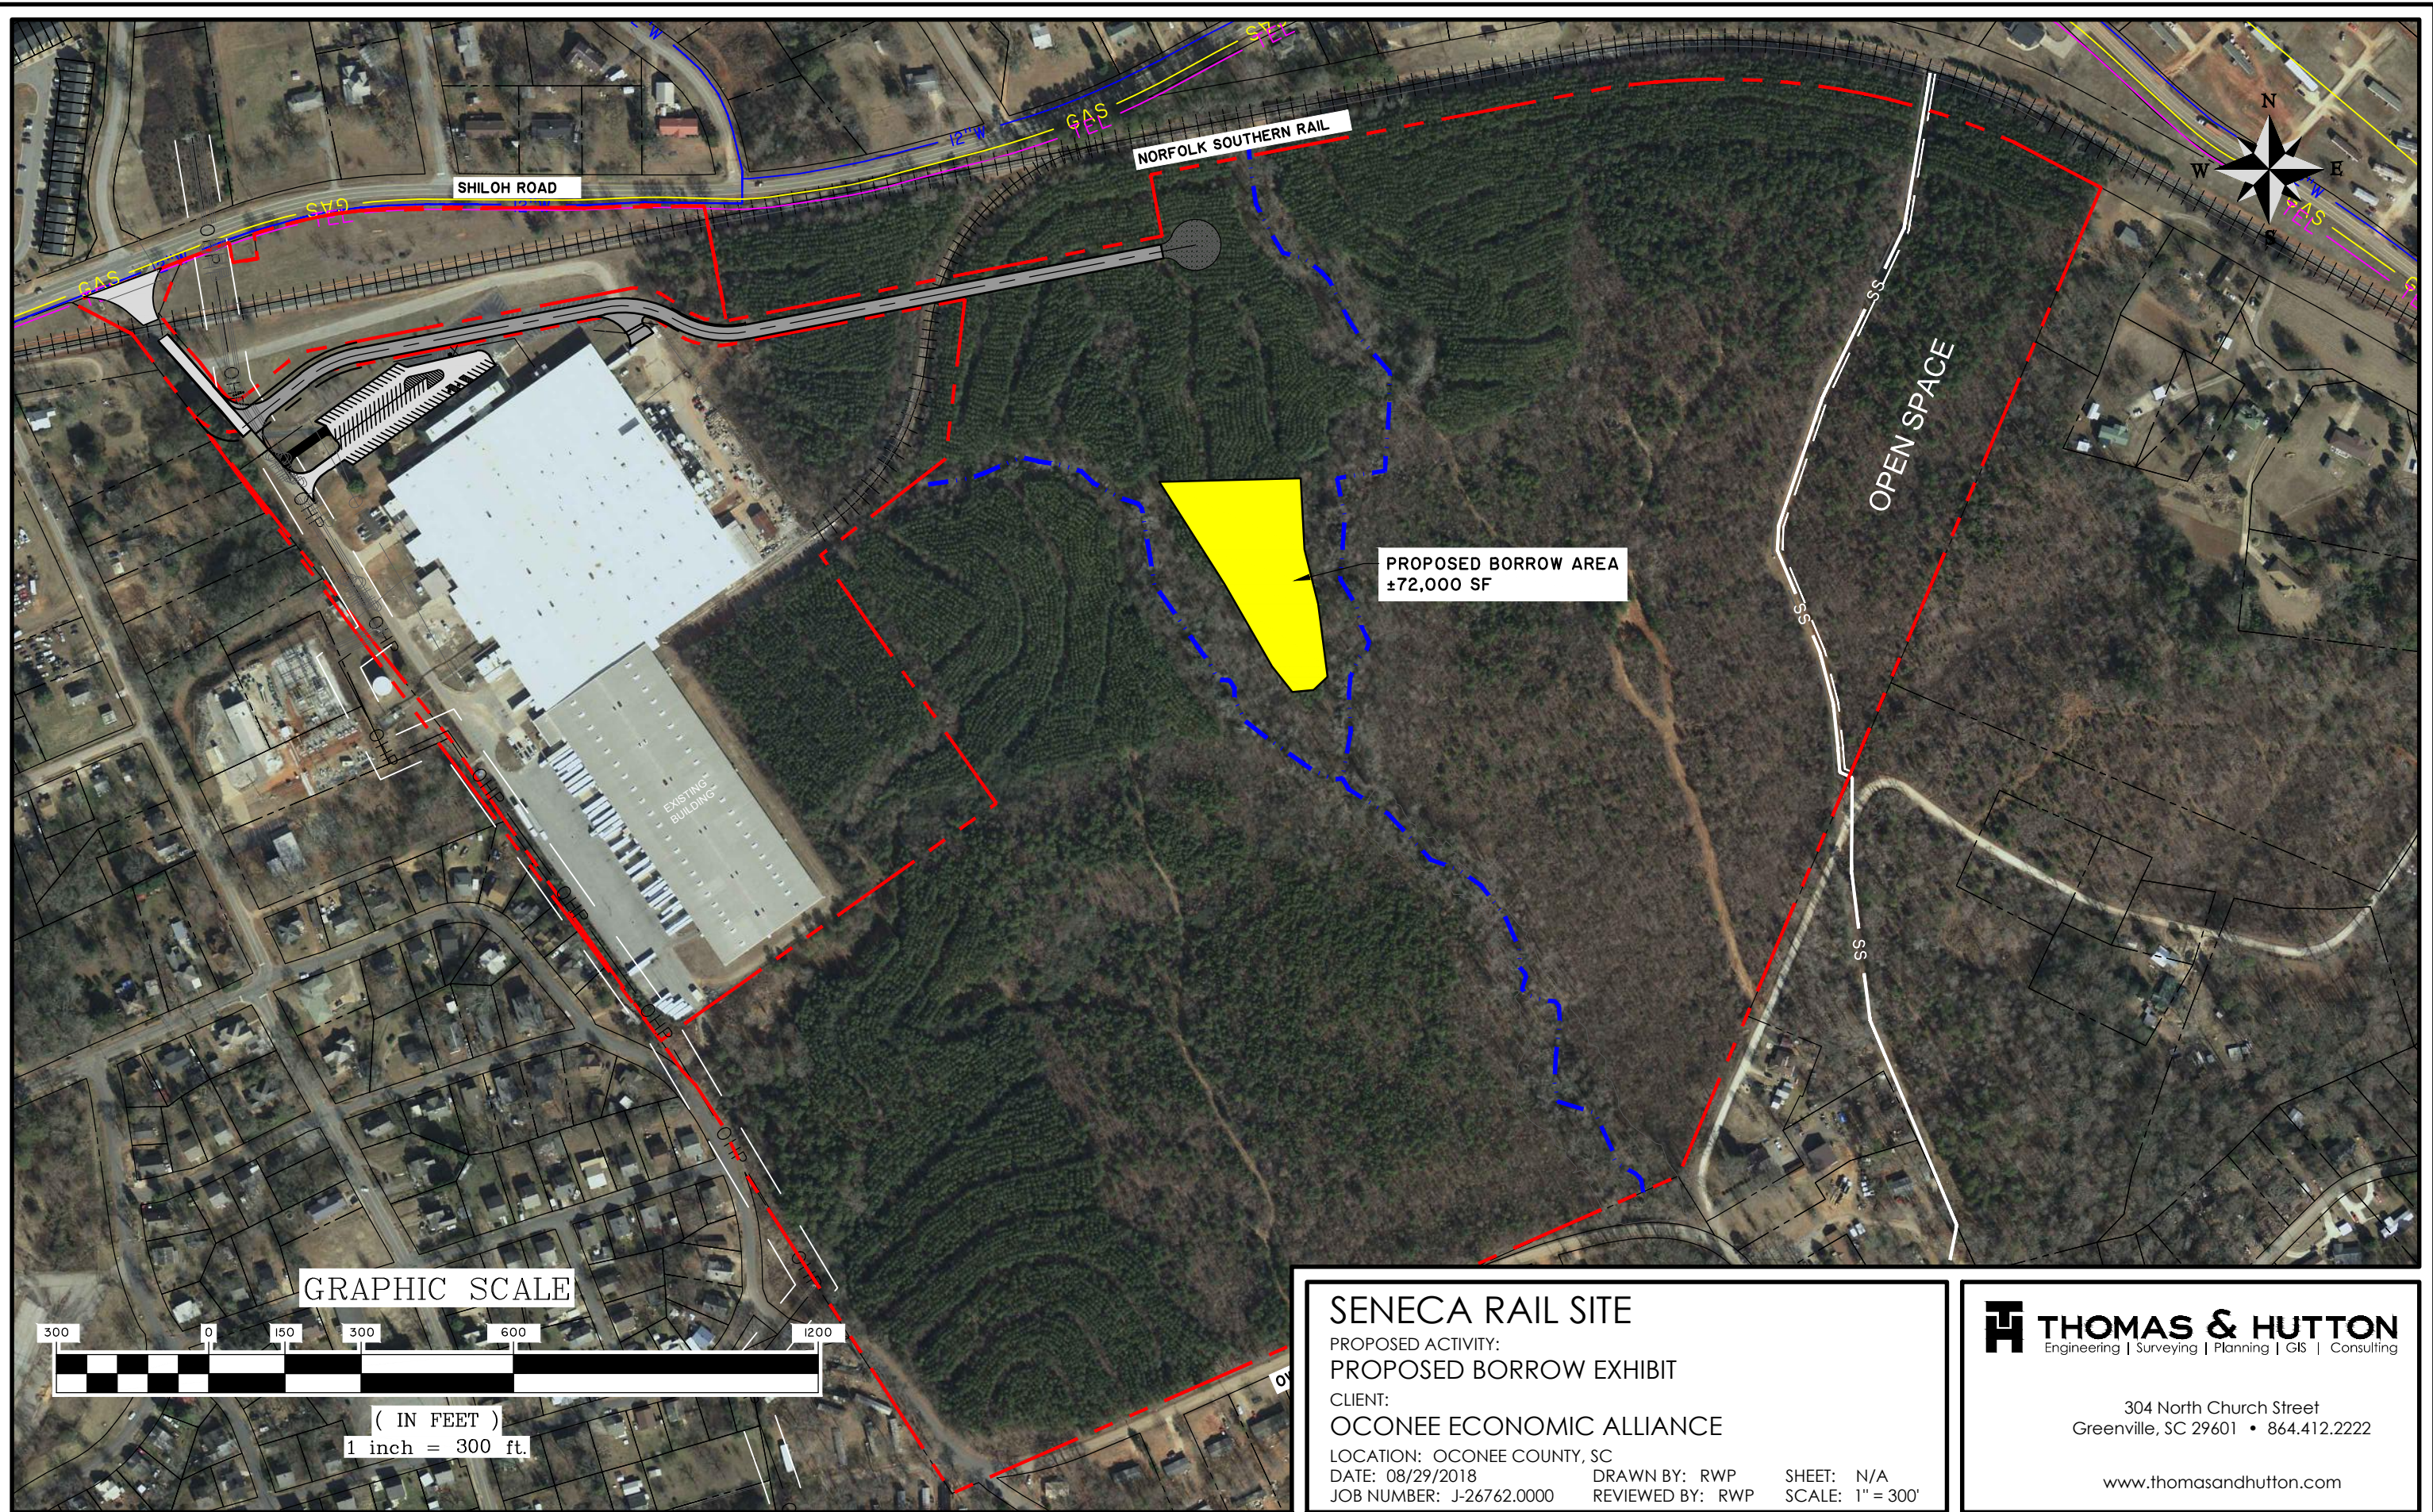

SENECA RAIL SITE

PROPOSED ACTIVITY:
PROPOSED BORROW EXHIBIT

CLIENT:
OCONEE ECONOMIC ALLIANCE

LOCATION: OCONEE COUNTY, SC
DATE: 08/29/2018
JOB NUMBER: J-26762.0000

DRAWN BY: RWP
REVIEWED BY: RWP

SHEET: N/A
SCALE: 1" = 300'

THOMAS & HUTTON
Engineering | Surveying | Planning | GIS | Consulting

304 North Church Street
Greenville, SC 29601 • 864.412.2222

www.thomasandhutton.com