


Z:\26762\26762.0000\Engineering\Drawings\Exhibits\Seneca Rail Site - Borrow Exhibit.dwg - Aug 29, 2018 - 3:39:20 PM

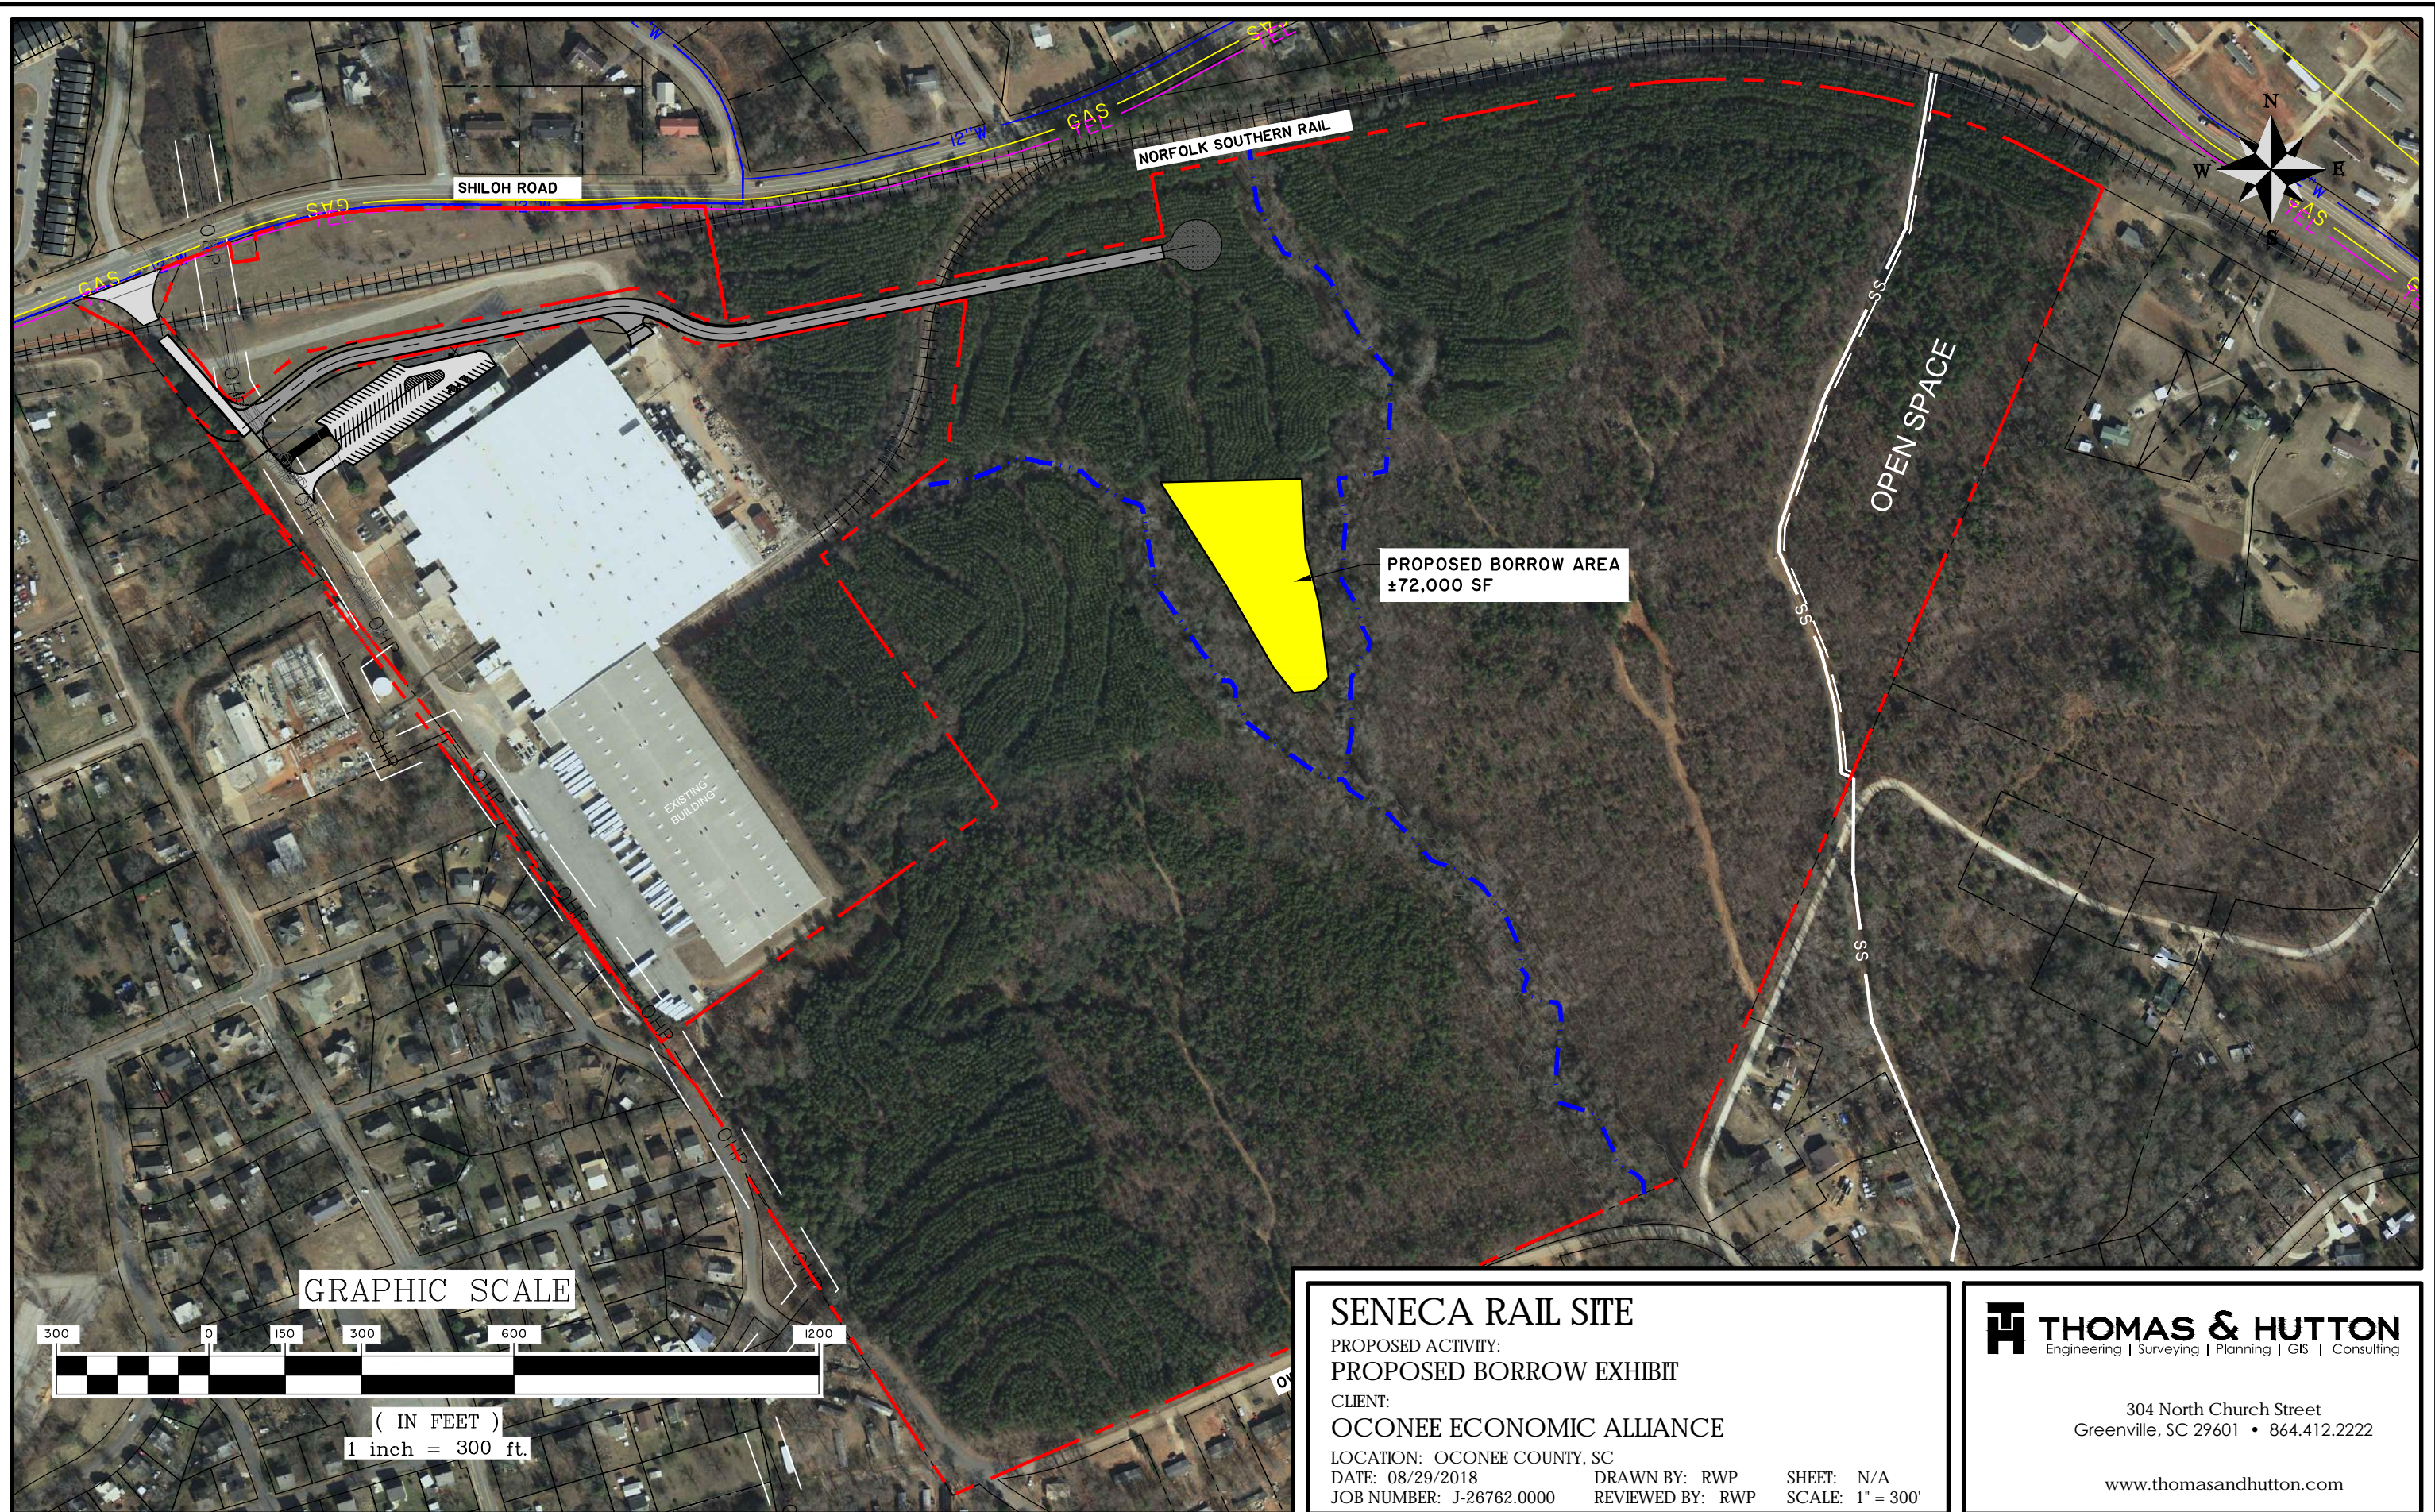

SENECA RAIL SITE
 PROPOSED ACTIVITY:
PROPOSED BORROW EXHIBIT
 CLIENT:
OCONEE ECONOMIC ALLIANCE
 LOCATION: OCONEE COUNTY, SC
 DATE: 08/29/2018 DRAWN BY: RWP SHEET: N/A
 JOB NUMBER: J-26762.0000 REVIEWED BY: RWP SCALE: 1" = 300'

THOMAS & HUTTON
 Engineering | Surveying | Planning | GIS | Consulting
 304 North Church Street
 Greenville, SC 29601 • 864.412.2222
 www.thomasandhutton.com