


8-15-07  
Job Hear.

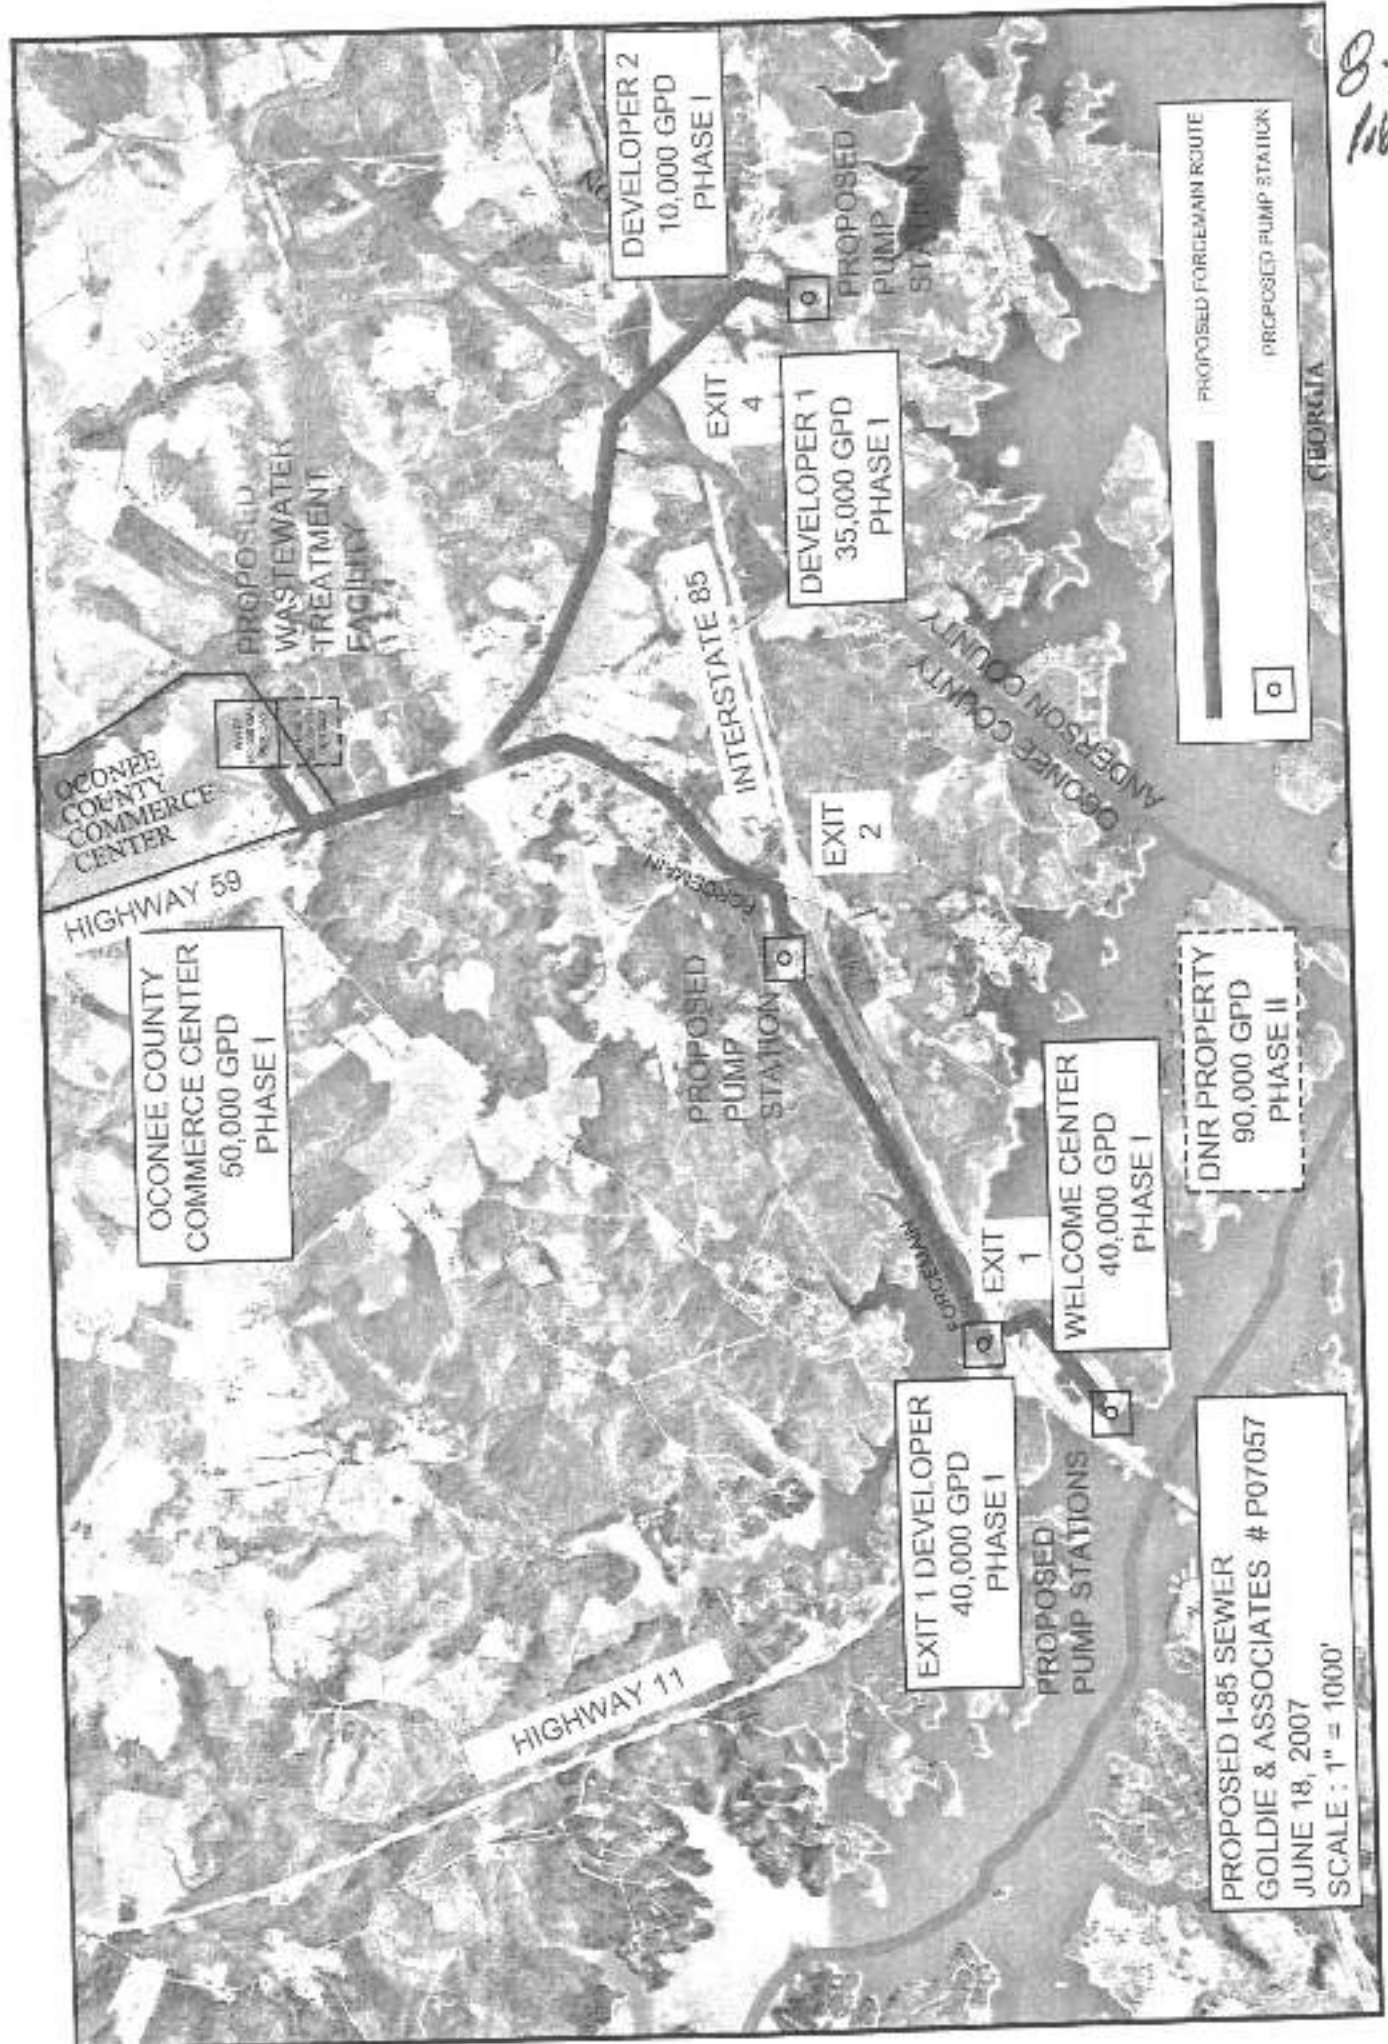

PROPOSED WASTEWATER TREATMENT FACILITY

OCONEE COUNTY COMMERCE CENTER

HIGHWAY 59

OCONEE COUNTY COMMERCE CENTER  
50,000 GPD  
PHASE I

HIGHWAY 11

DEVELOPER 2  
10,000 GPD  
PHASE I

DEVELOPER 1  
35,000 GPD  
PHASE I

PROPOSED PUMP STATION

PROPOSED PUMP STATION

INTERSTATE 85

EXIT 2

EXIT 1 DEVELOPER  
40,000 GPD  
PHASE I

PROPOSED PUMP STATIONS

WELCOME CENTER  
40,000 GPD  
PHASE I

DNR PROPERTY  
90,000 GPD  
PHASE II

PROPOSED FORFEIN ROUTE  
PROPOSED PUMP STATION

GEORGIA

PROPOSED I-85 SEWER  
GOLDIE & ASSOCIATES # P07057  
JUNE 18, 2007  
SCALE: 1" = 1000'